


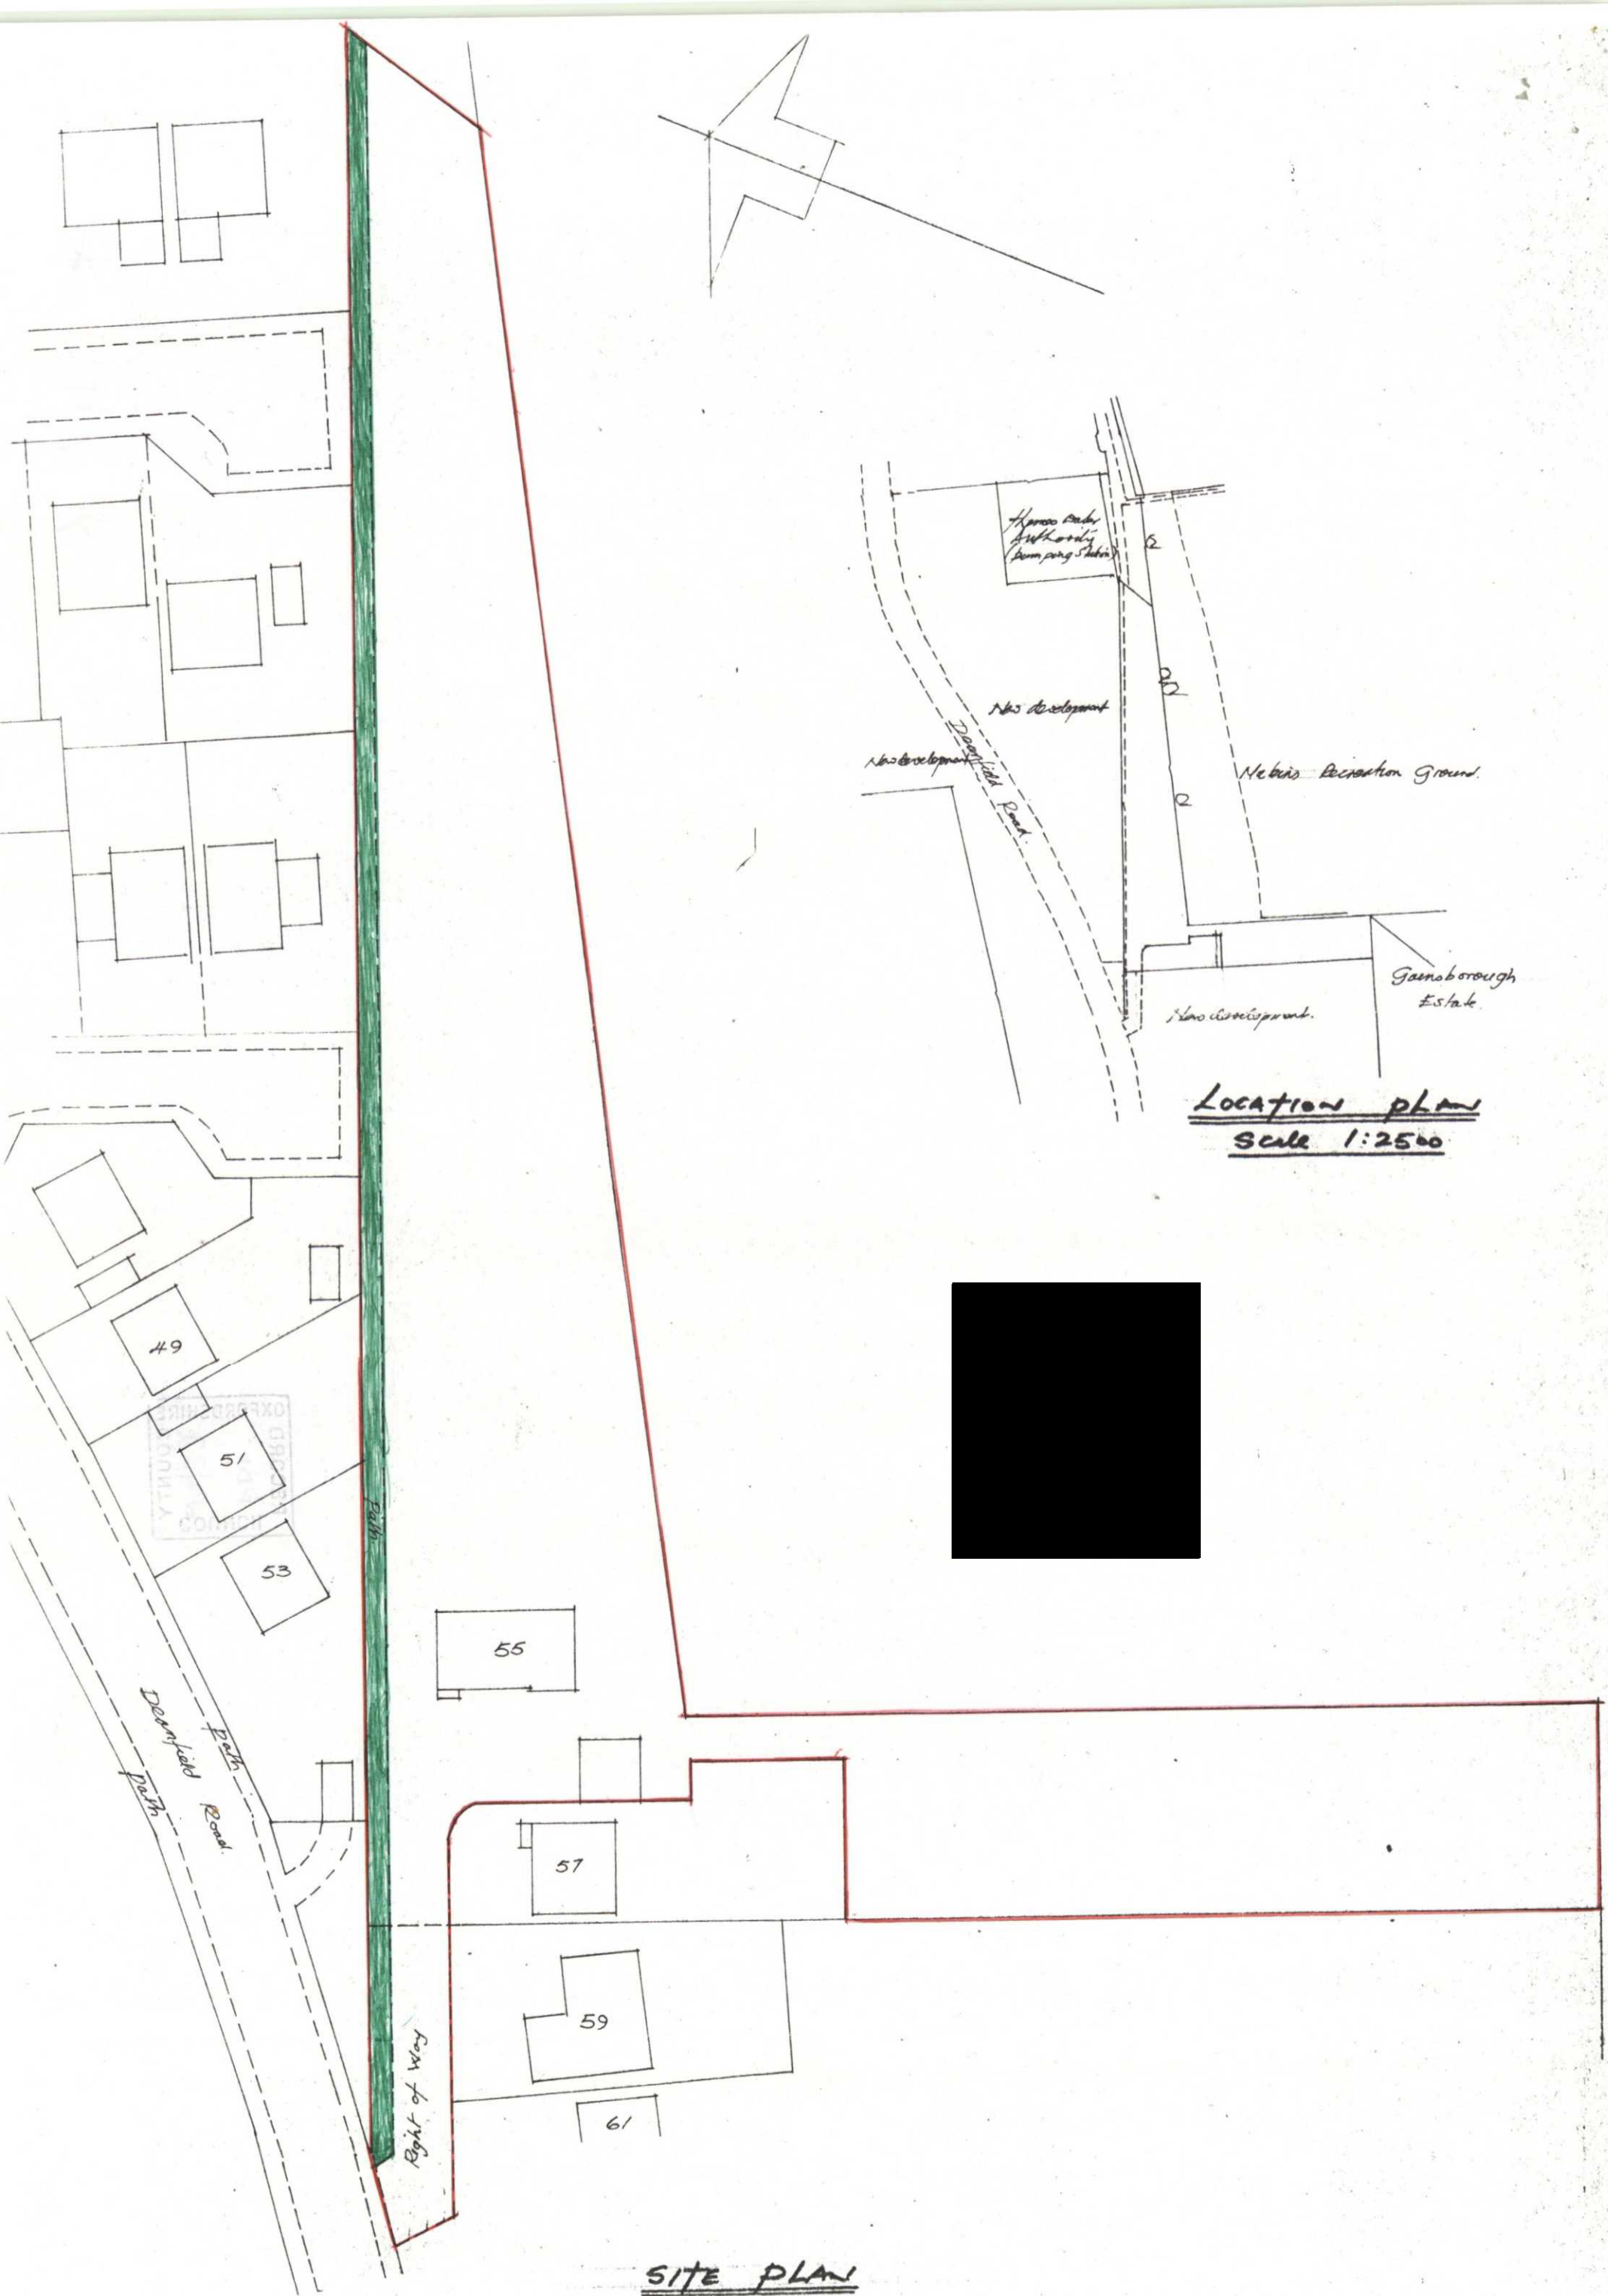

SITE PLAN
Scale 1:500

Location plan
Scale 1:2500