


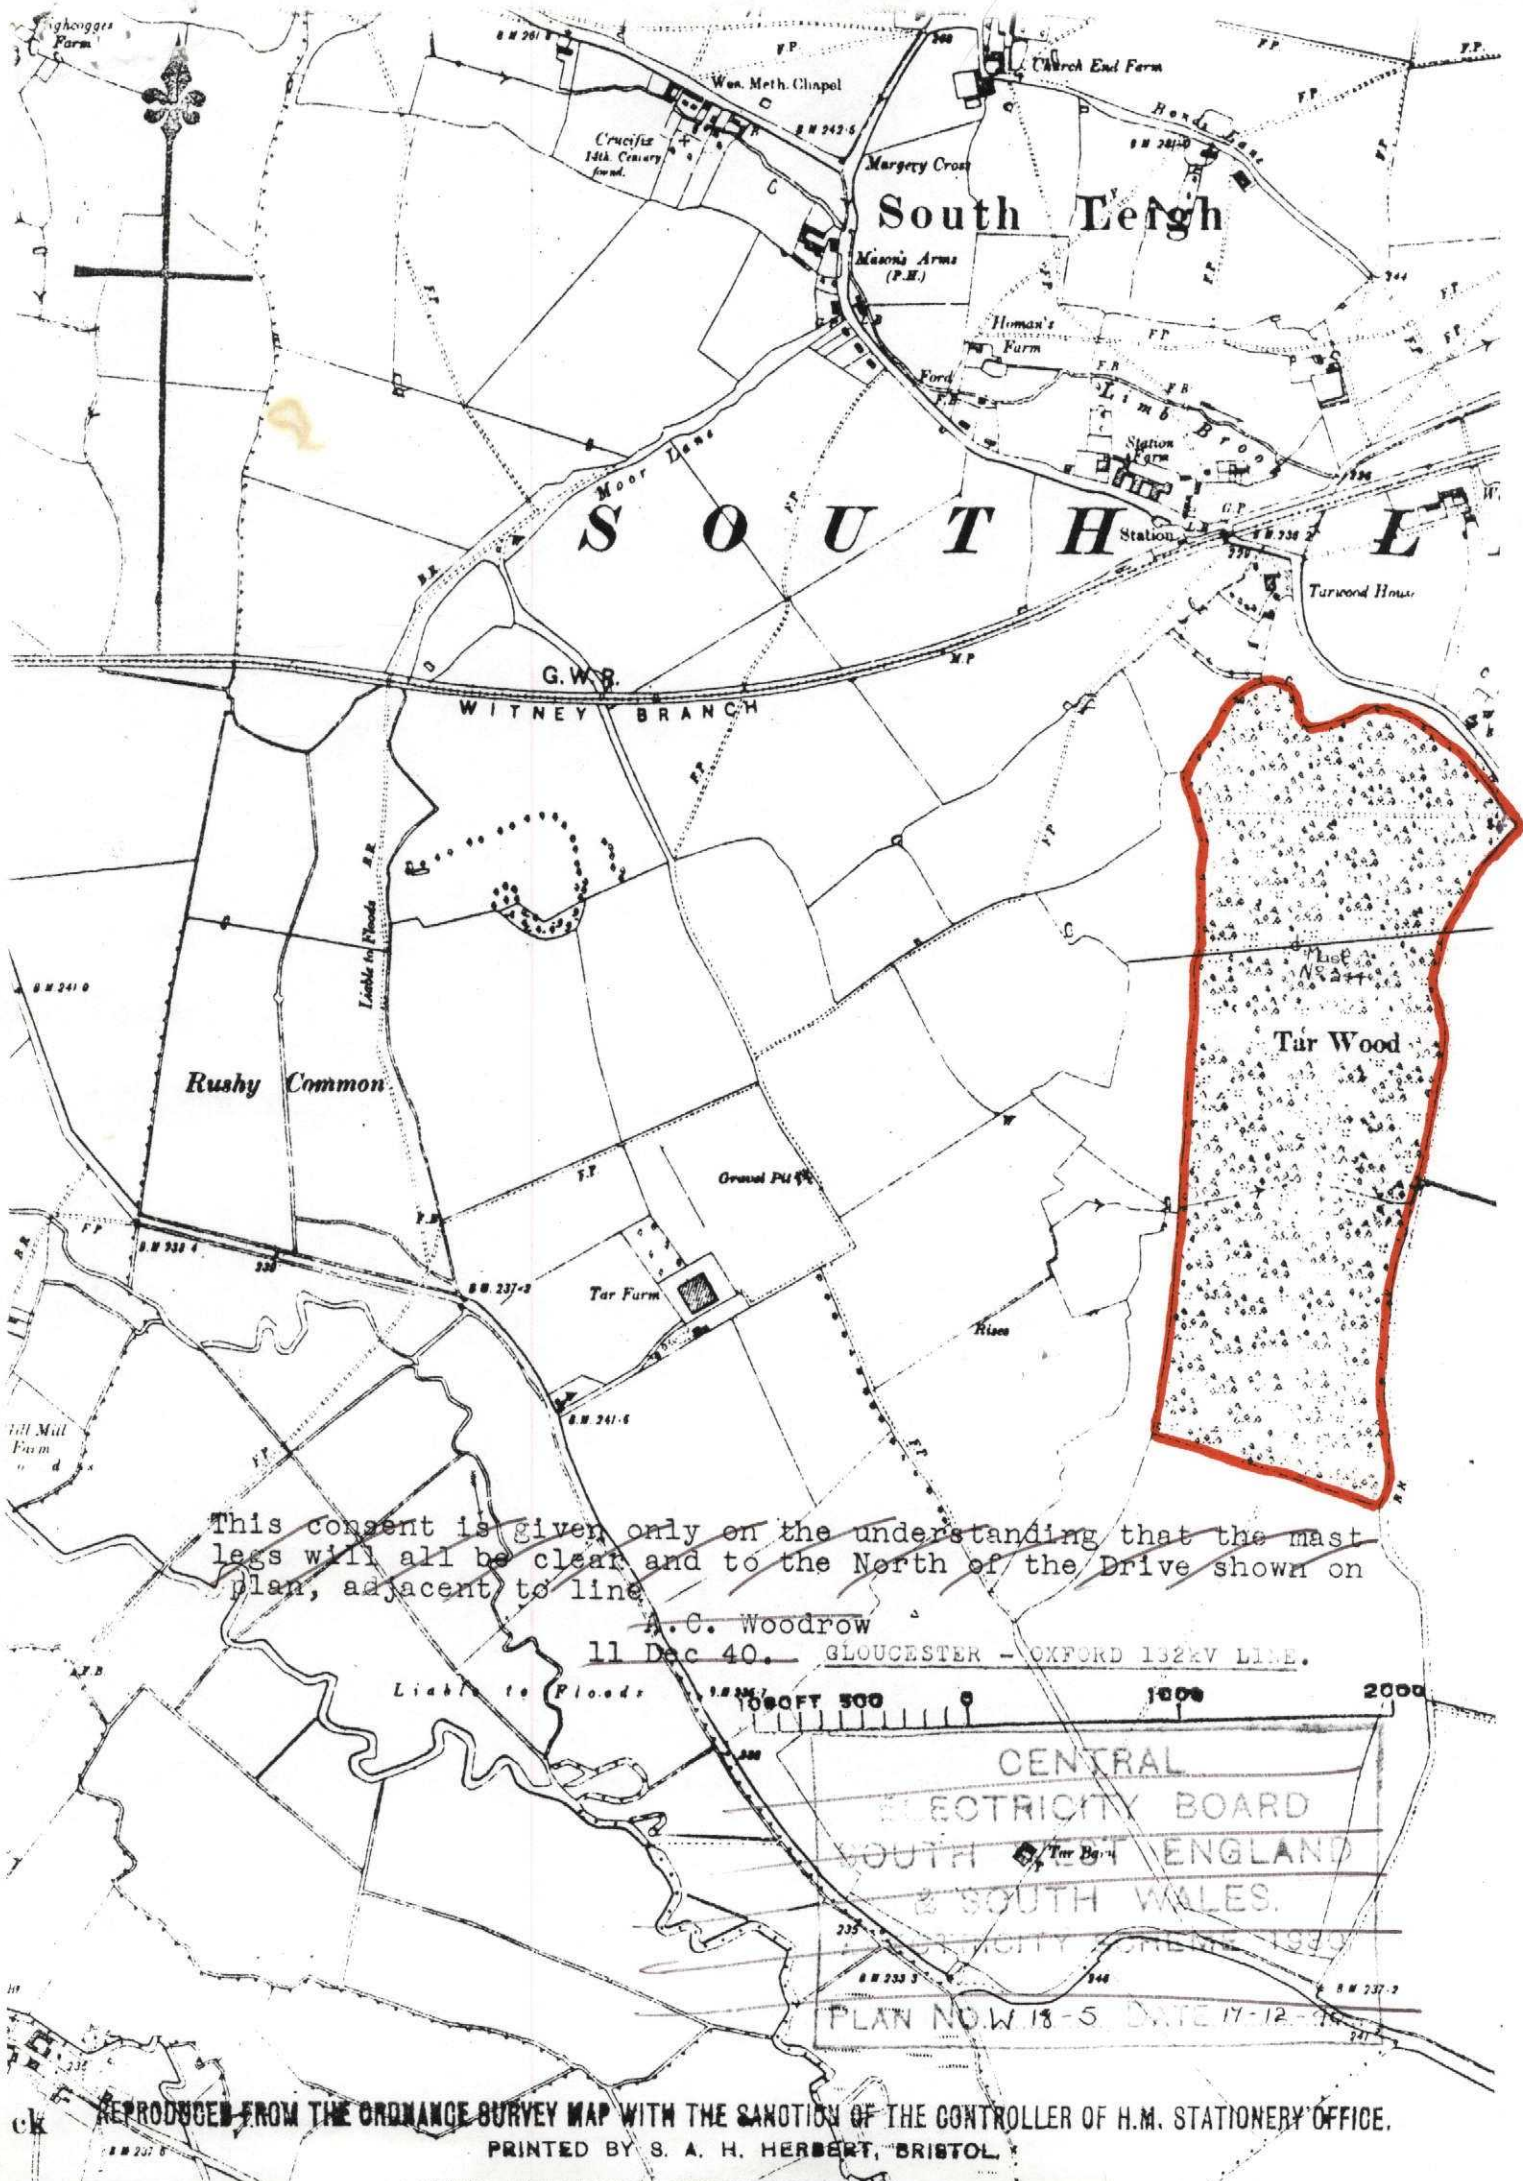

This consent is given only on the understanding that the mast legs will all be clear and to the North of the Drive shown on plan, adjacent to line

A.C. Woodrow
11 Dec 40. GLOUCESTER - OXFORD 132kV LINE.

CENTRAL
ELECTRICITY BOARD
SOUTH & WEST ENGLAND
& SOUTH WALES.
1930
PLAN NO. W 18-5 DATE 17-12-1930