


MANOR FARM, CHURCH ROAD, CHOLSEY

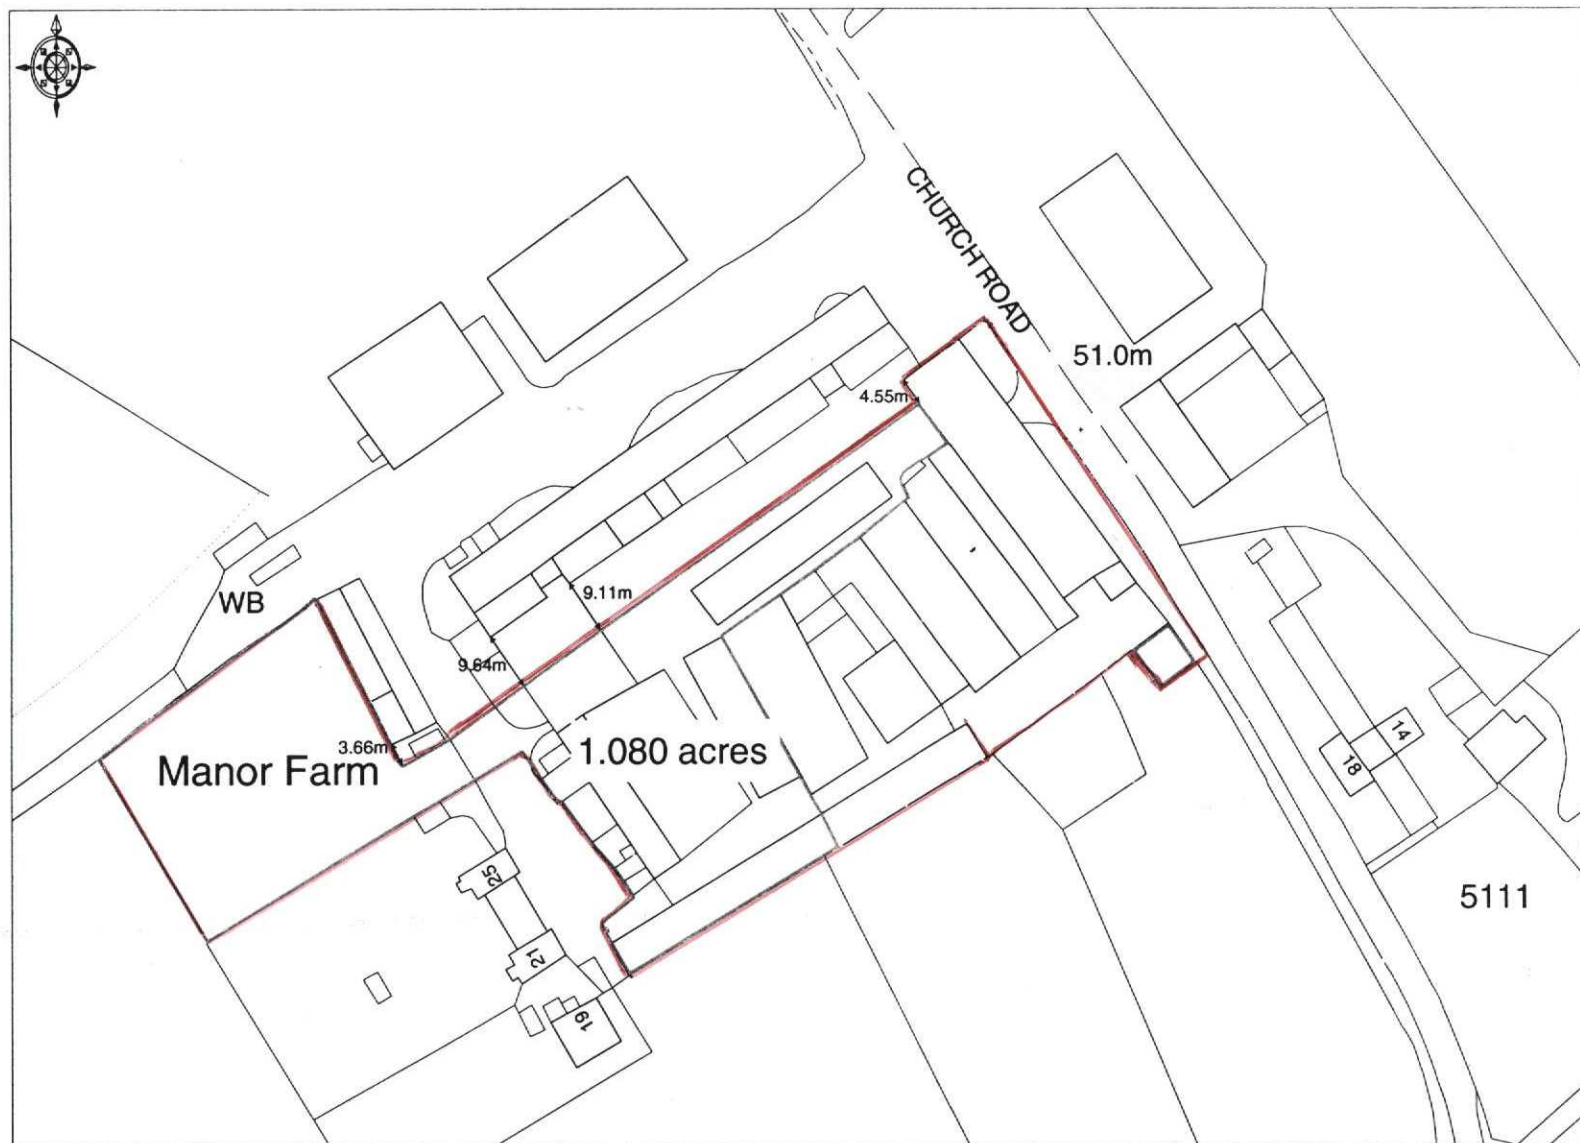

Ordnance
Survey

© Crown copyright 2002. All rights reserved. Licence Number 100020449. Survey Scale - 1:2500 Plotted Scale - 1:1250

DREWEATT NEATE

SCALE 1:1250

JANUARY 2002