


Wantage CP School

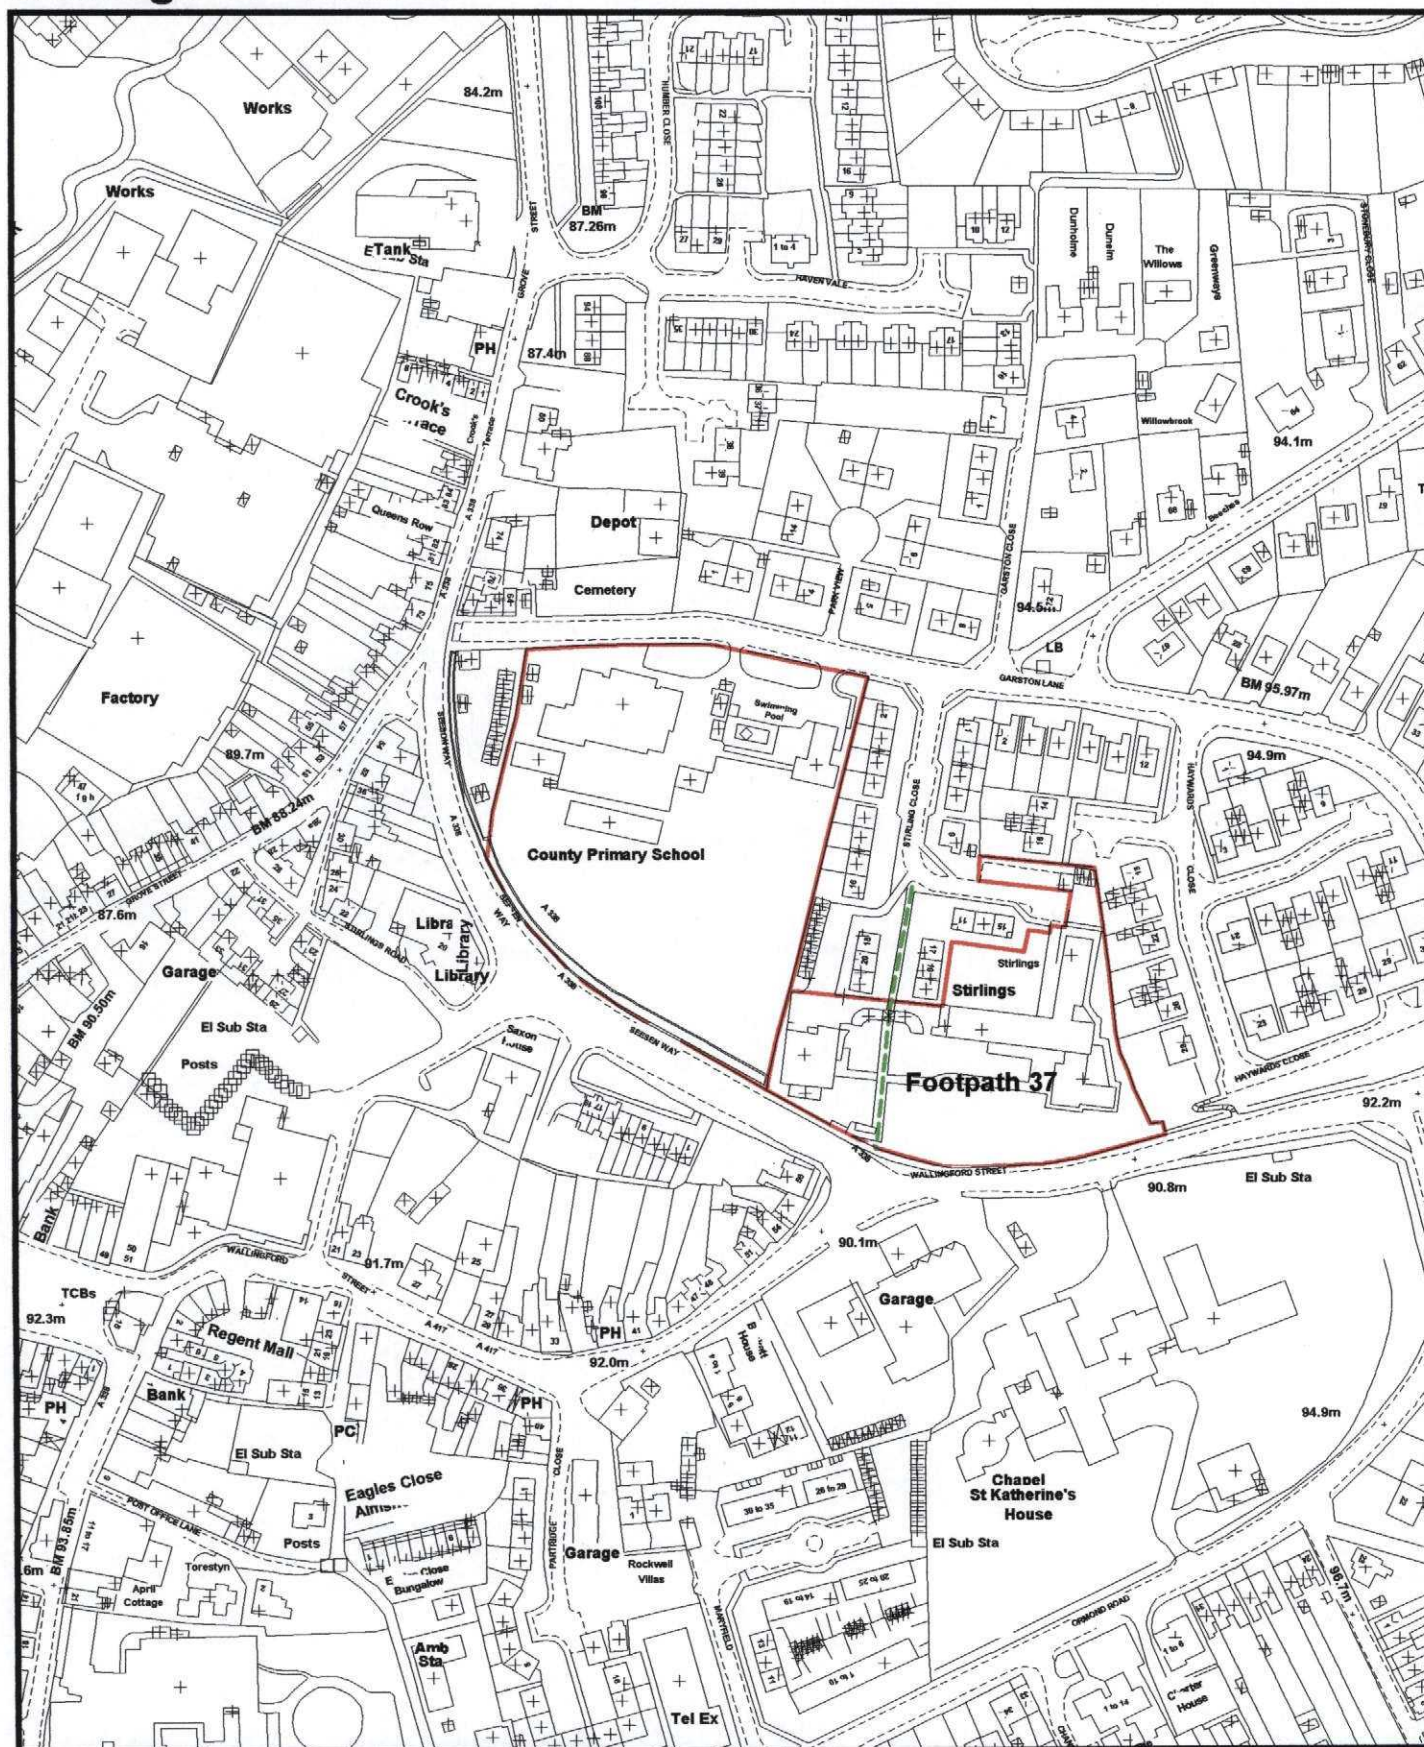

Reproduced from the Ordnance Survey mapping with the permission of the Controller of Her Majesty's Stationery Office © Crown Copyright. Unauthorised reproduction infringes Crown copyright, and may lead to prosecution or civil proceedings.
Oxfordshire County Council Licence No LA 076806

Scale: 1:25
Plot Date: 24/1/20
By: Mary Frank
Dept: Environmental Servis