


Map to accompany Deposit of Statement Section 31(6) of the Highways Act 1980

23-May-2011

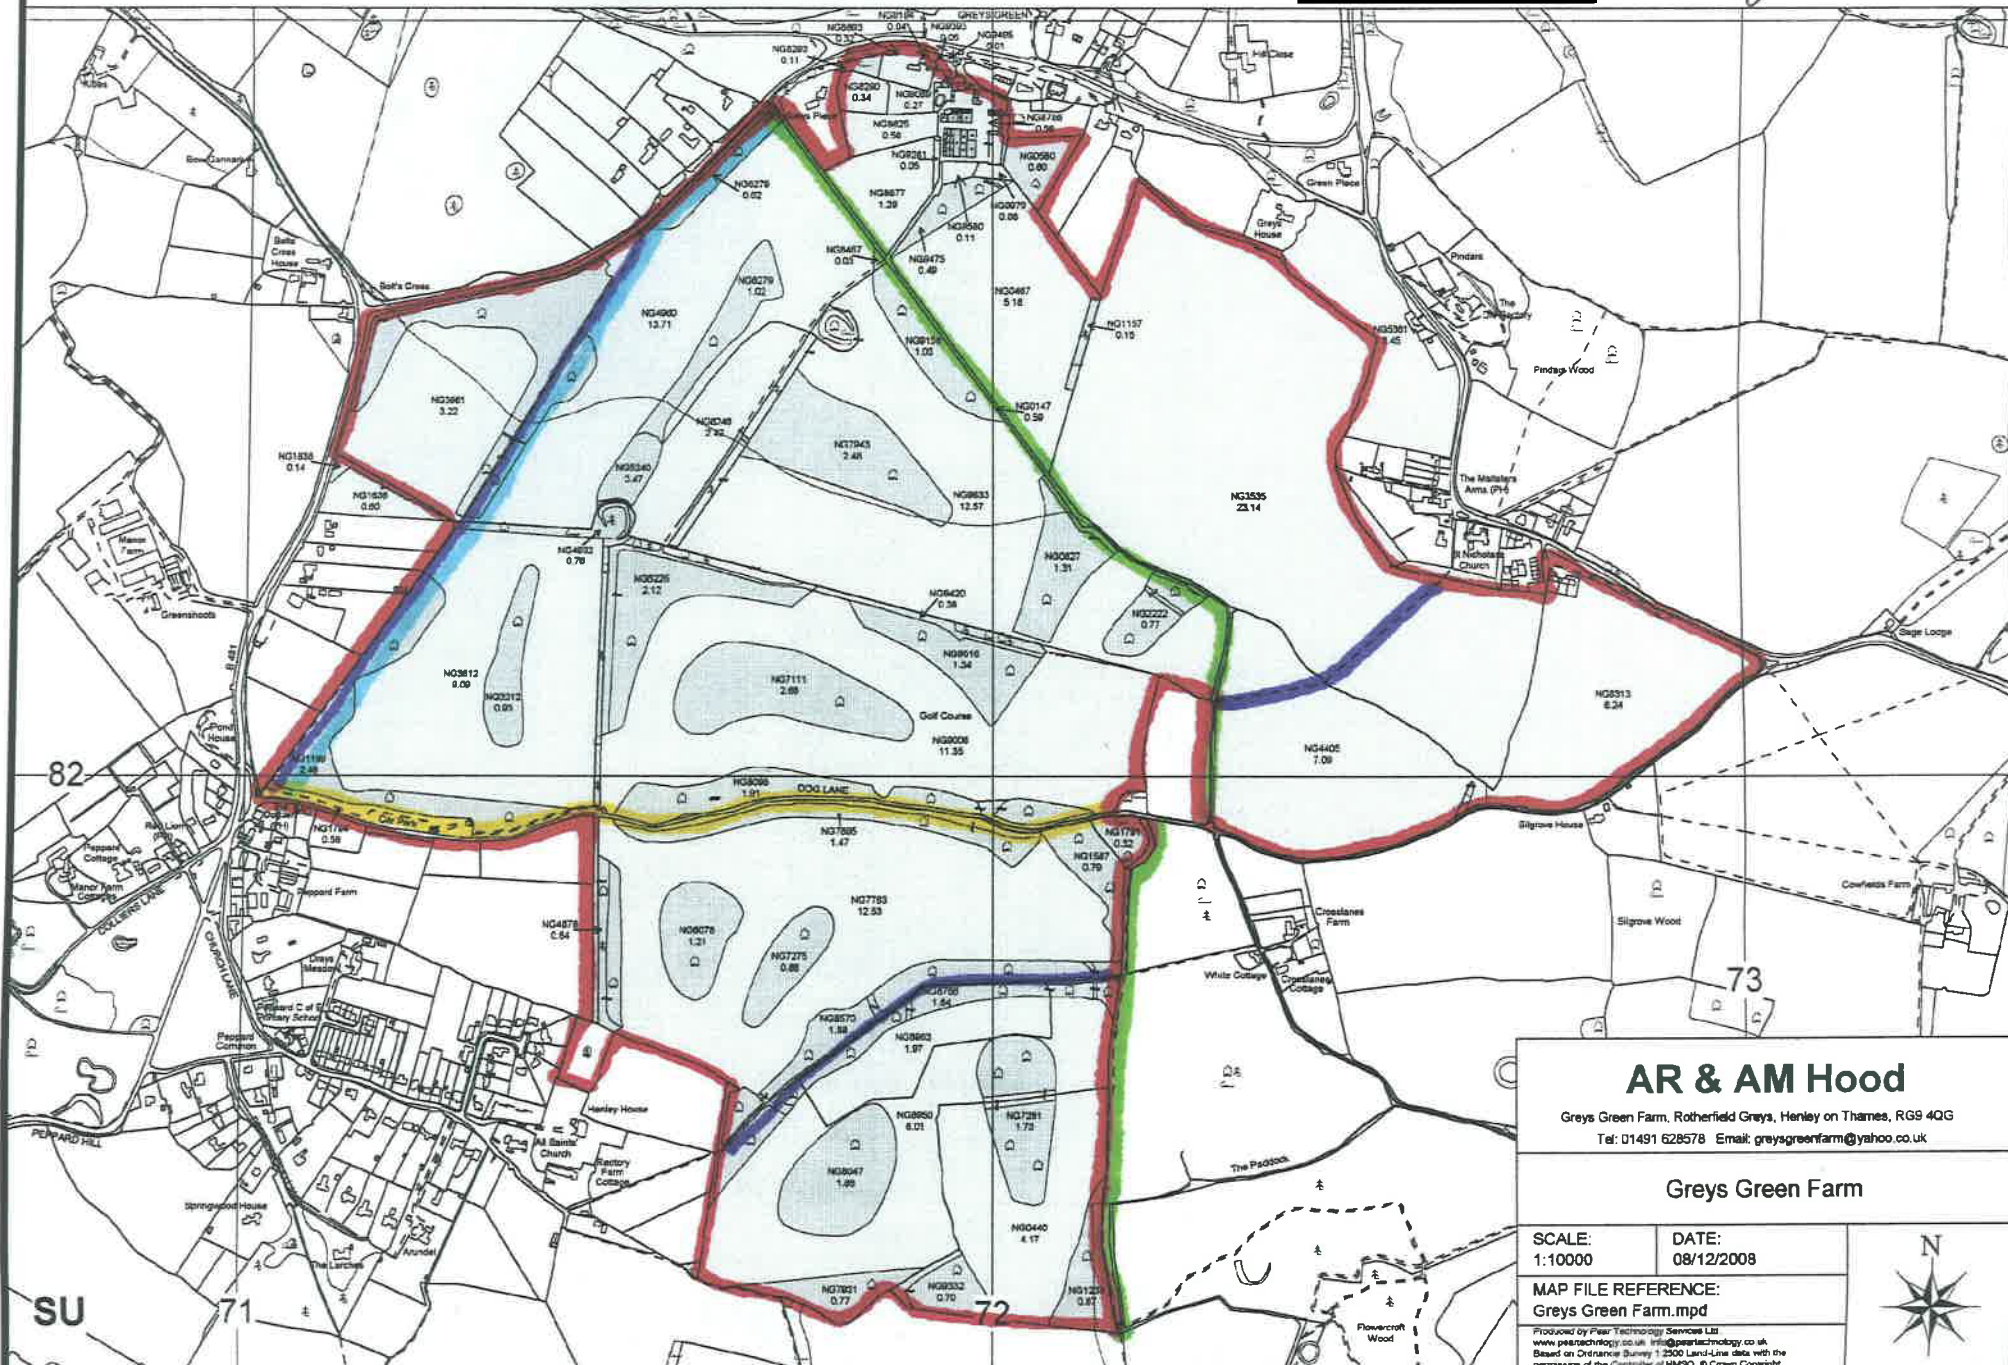

AR & AM Hood

Greys Green Farm, Rotherfield Greys, Henley on Thames, RG9 4QG
Tel: 01491 628578 Email: greysgreengreenfarm@yahoo.co.uk

Greys Green Farm

SCALE:
1:10000

DATE:
08/12/2008

MAP FILE REFERENCE:
Greys Green Farm.mpd

Produced by Pear Technology Services Ltd
www.pear-technology.co.uk
Based on Ordnance Survey 1:2500 Land-Line data with the
permission of the Controller of HMSO. © Crown Copyright.

