


NOTE - Reproduced from the Ordnance Survey Map with the sanction of the Controller of H.M. Stationery Office. Crown Copyright reserved.

NOTE - Published for the purpose of identification only and although believed to be correct its accuracy is not guaranteed. It is expressly excluded from any contract.

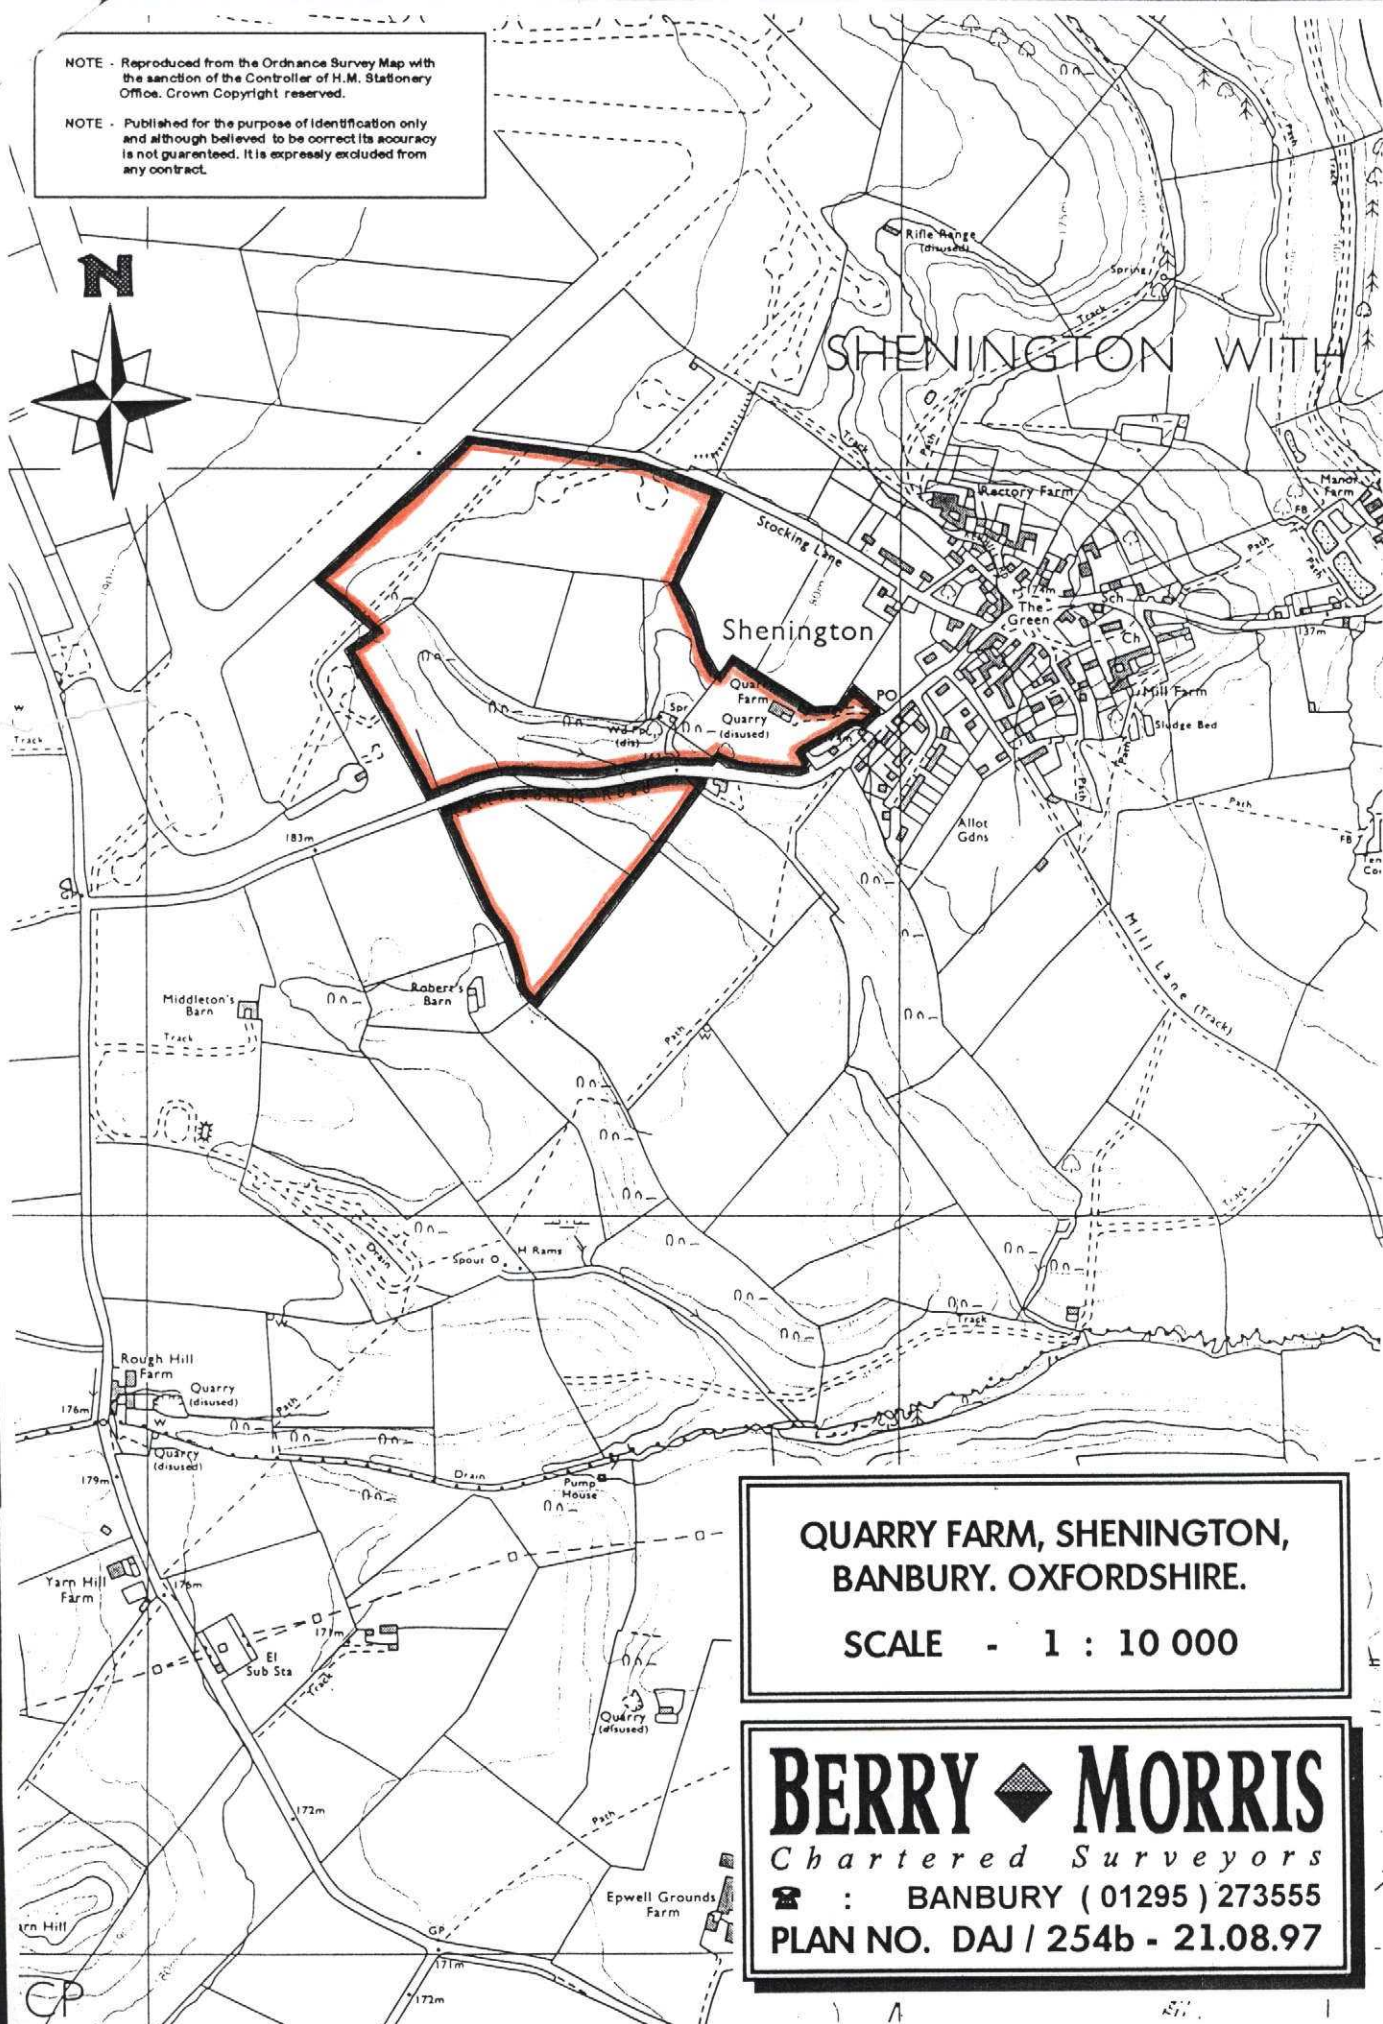

**QUARRY FARM, SHENINGTON,
BANBURY. OXFORDSHIRE.**

SCALE - 1 : 10 000

BERRY ♦ MORRIS

Chartered Surveyors

☎ : BANBURY (01295) 273555

PLAN NO. DAJ / 254b - 21.08.97